


building details
as proposed

Proposed amended house type
to incorporate bedroom over garage and
shower/ WC over porch to
approved dwelling at

Windacre Farm
Skipton Old Road
Colne

scale 1:50 1:100 @ A1

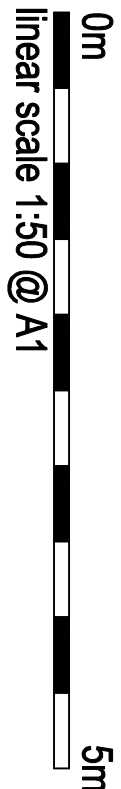

drawing number IS-11-10-23-B2